

PROPOSED WATERLINE IMPROVEMENTS
FOR
REED & ROSS DEVELOPMENT
WESTON WATER SUPPLY CORPORATION
COLLIN COUNTY, TEXAS



SEPTEMBER 2017



118 McKinney St.
P.O. Box 606
Farmersville, Texas 75442

DANIEL & BROWN INC.
ENGINEERS/CONSULTANTS/PLANNERS


Phone 972-784-7777
Fax 972-782-7721
www.dbiconsultants.com

REGISTRATION NO.: F-002225

PRELIMINARY REVIEW
This document is available
for the purpose of
preliminary review under the
authority of Eddy W. Daniel,
P.E.
72181.

It is not to be used for
engineering, construction,
bidding, or permit purposes.

SEE MAP SHEET 2

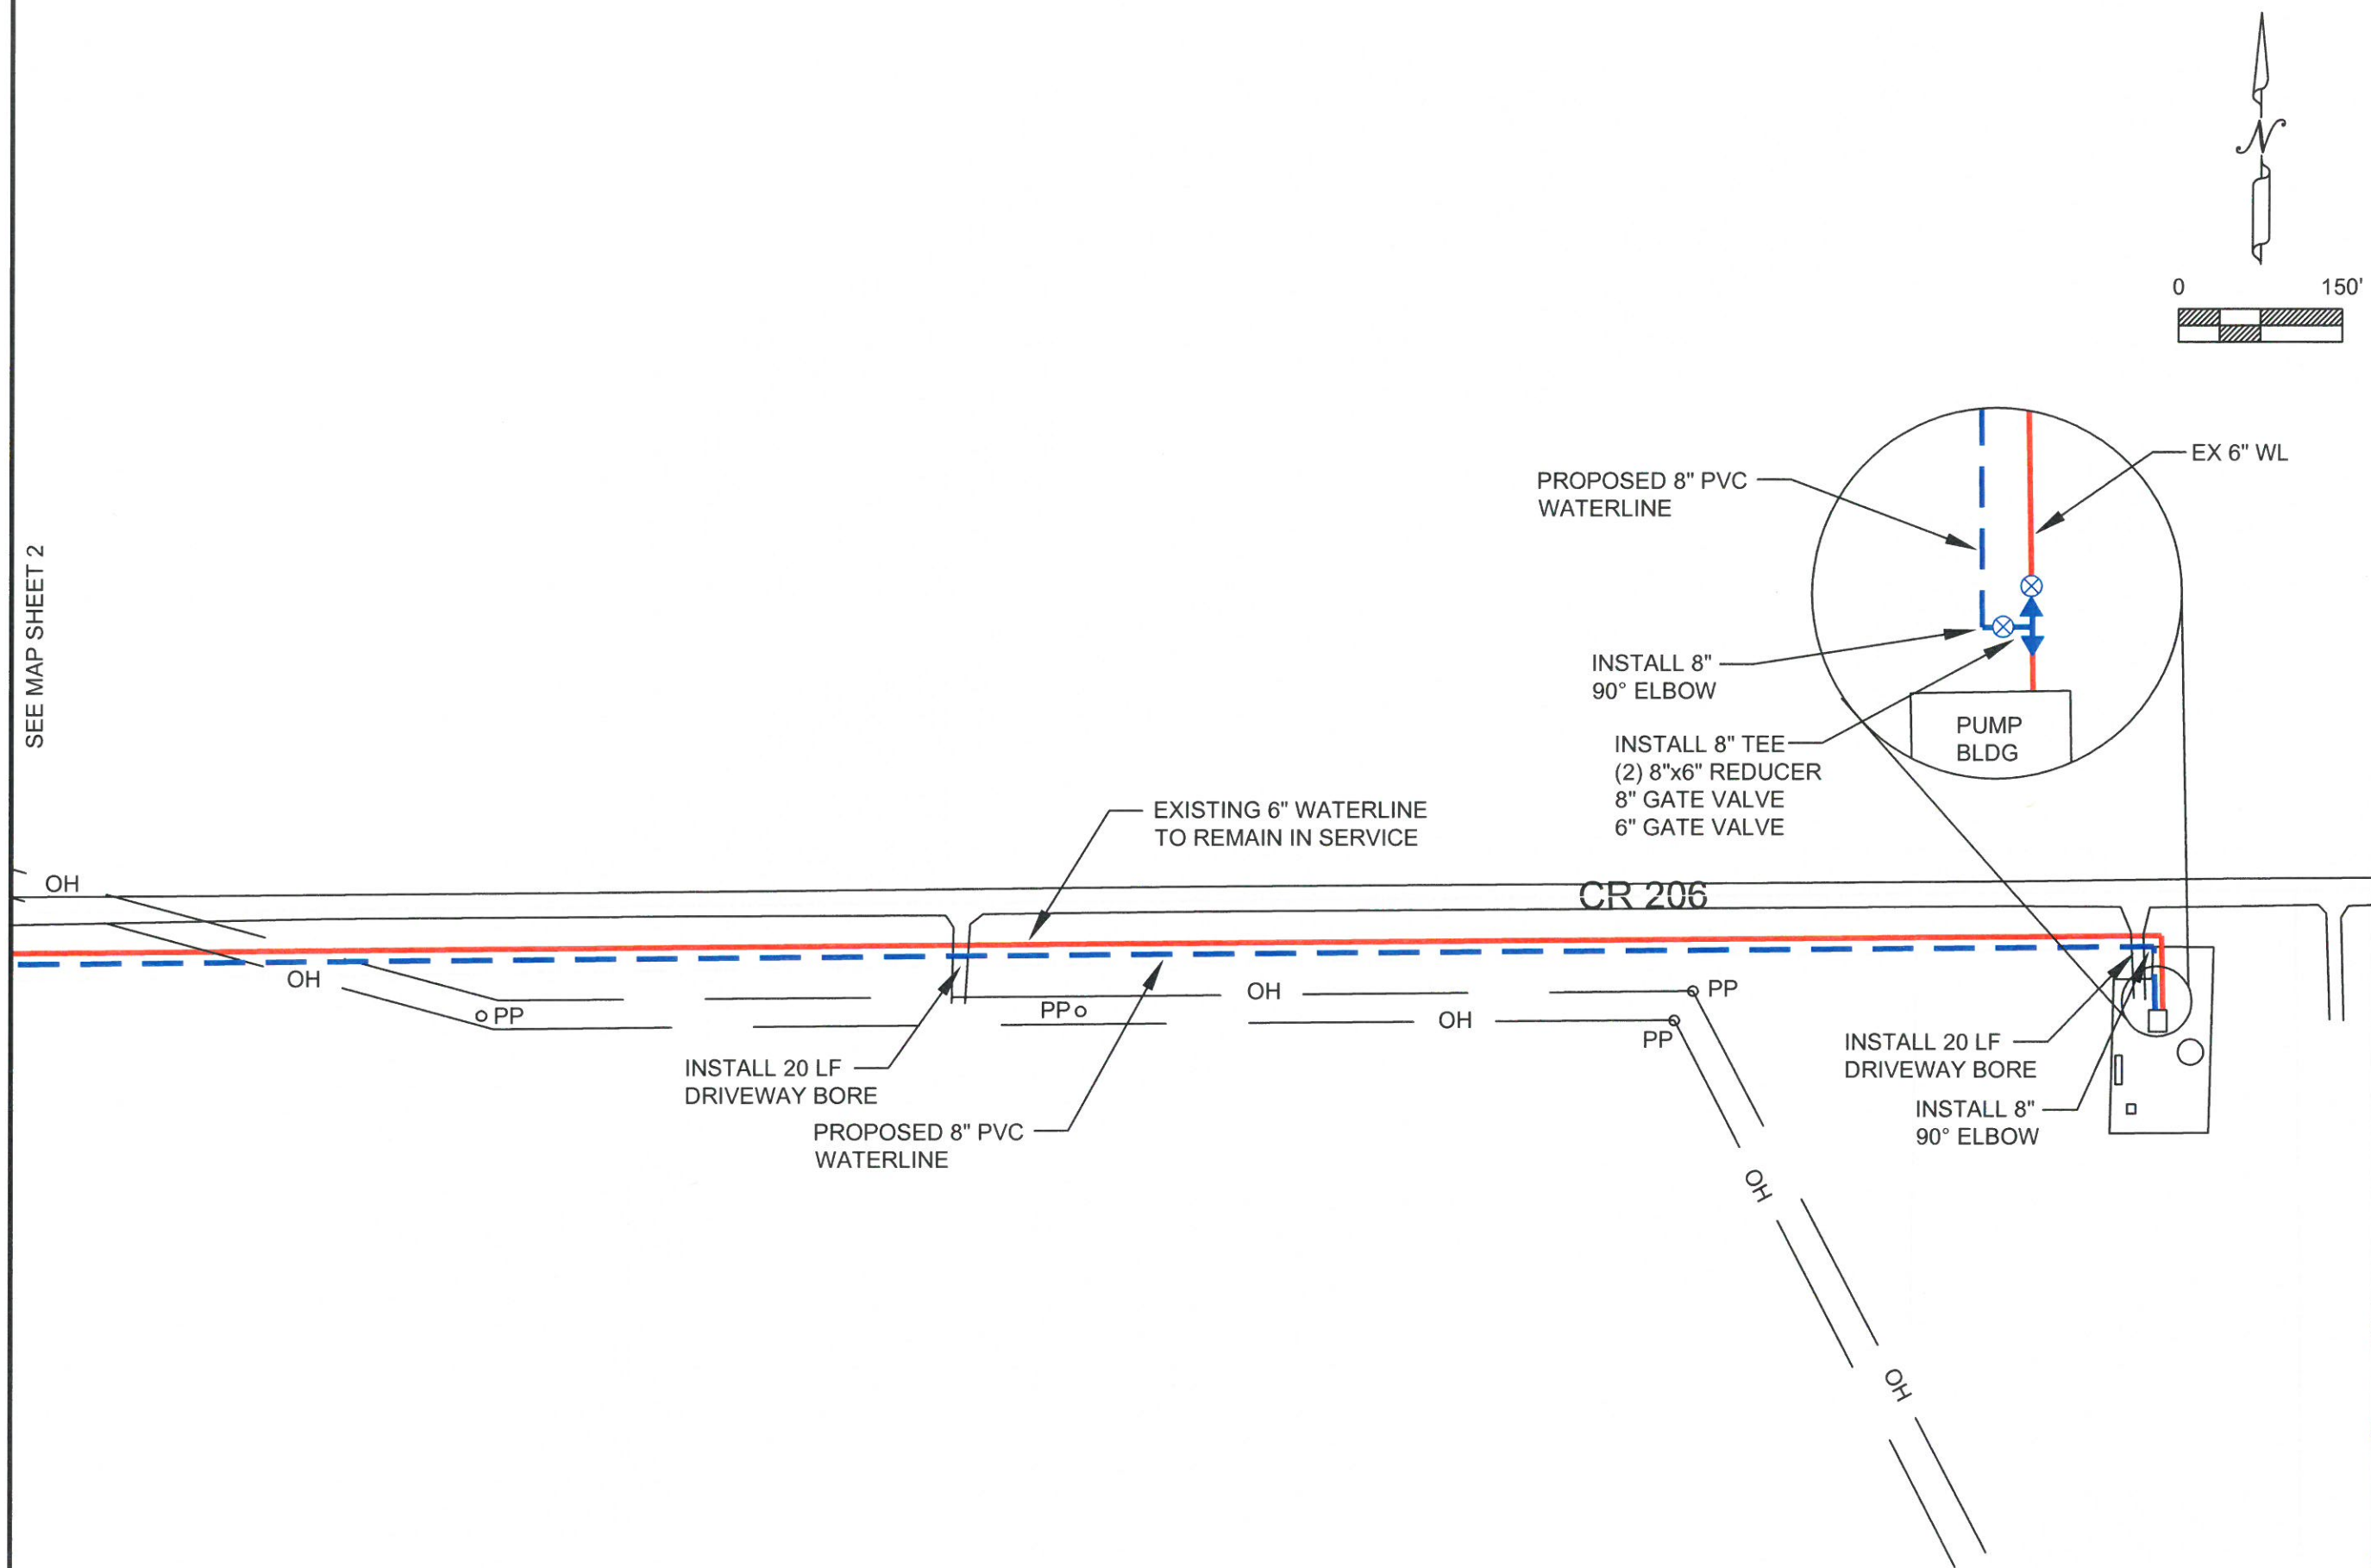

Daniel & Brown Inc.
ENGINEERS/CONSULTANTS/PLANNERS
Phone 972-784-7777
Fax 972-782-7721
www.DanielBrown.com

118 McKinney St.
P.O. Box 606
Farmersville, Texas 75442


PRELIMINARY REVIEW
This document is available for the purpose of preliminary review under the authority of Eddy W. Daniel, P.E. 72181.
It is not to be used for engineering, construction, bidding, or permit purposes.

PROPOSED WATERLINE IMPROVEMENTS
FOR
REED & ROSS DEVELOPMENT
WESTON WATER SUPPLY CORP.
COLLIN COUNTY, TEXAS

MAP SHEET 1

SHEET X OF X

DESIGNED: E.W.D. DATE: 6-7-17
DRAWN: M.K.W. REVISION: 09/27/17
FILE: N:\Weston WSC\Developer\Reed & Ross\overall 9-27

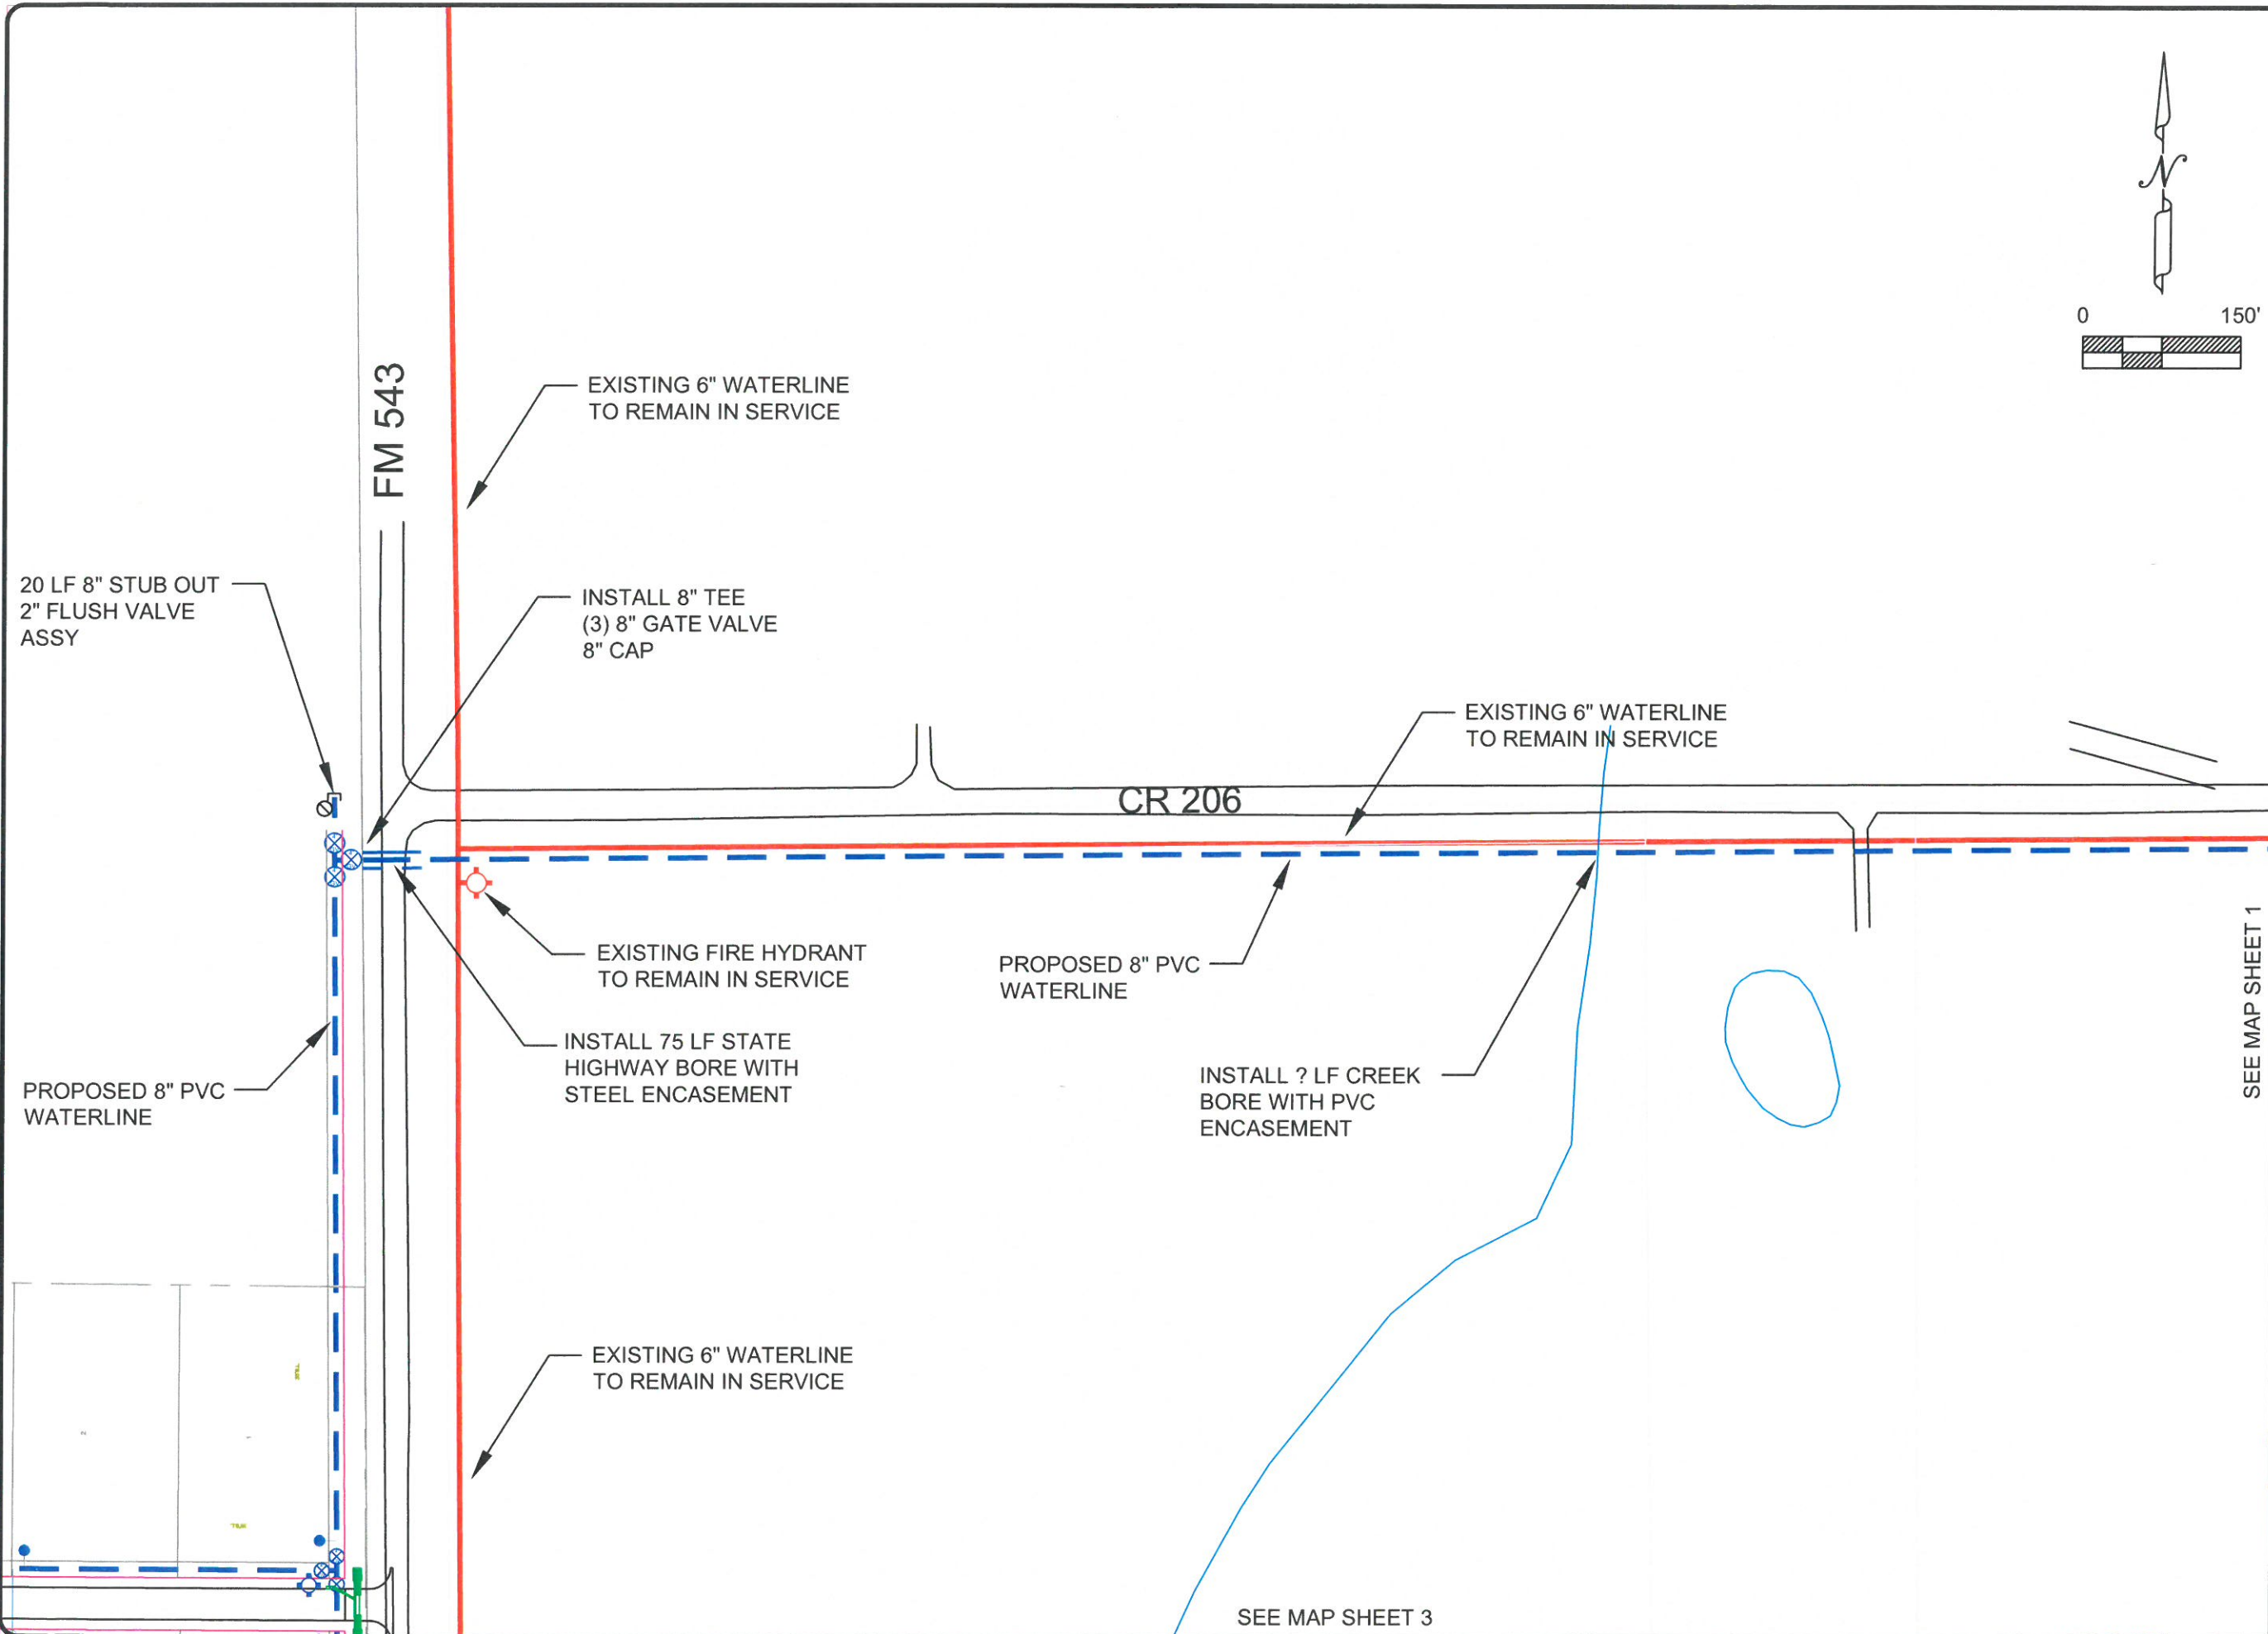

DBI **DANIEL & BROWN INC.**
ENGINEERS/CONSULTANTS/PLANNERS
118 McKinney St.
P.O. Box 606
Farmersville, Texas 75442
Phone 972-784-7777
Fax 972-782-7721
www.DBIConsultants.com

DESIGNED: E.W.D. DATE: 6-7-17
DRAWN: M.K.W. REVISION: 09/27/17
FILE: N:\Weston WSC\Developer\Reed & Ross\overall 9-27
REGISTRATION NO.: F-002225

PRELIMINARY REVIEW
This document is available for the purpose of preliminary review under the authority of Eddy W. Daniel, P.E. 72181.
It is not to be used for engineering, construction, bidding, or permit purposes.


PROPOSED WATERLINE IMPROVEMENTS
FOR
REED & ROSS DEVELOPMENT
WESTON WATER SUPPLY CORP.
COLLIN COUNTY, TEXAS

MAP SHEET 2

T OF LAND
 D IN A DEED TO
 ARL JOHNSON
 003-0093303
 R.C.C.T.

0-0110063
C.C.T.

INS I# 2001-0062681
O.P.R.C.C.T.

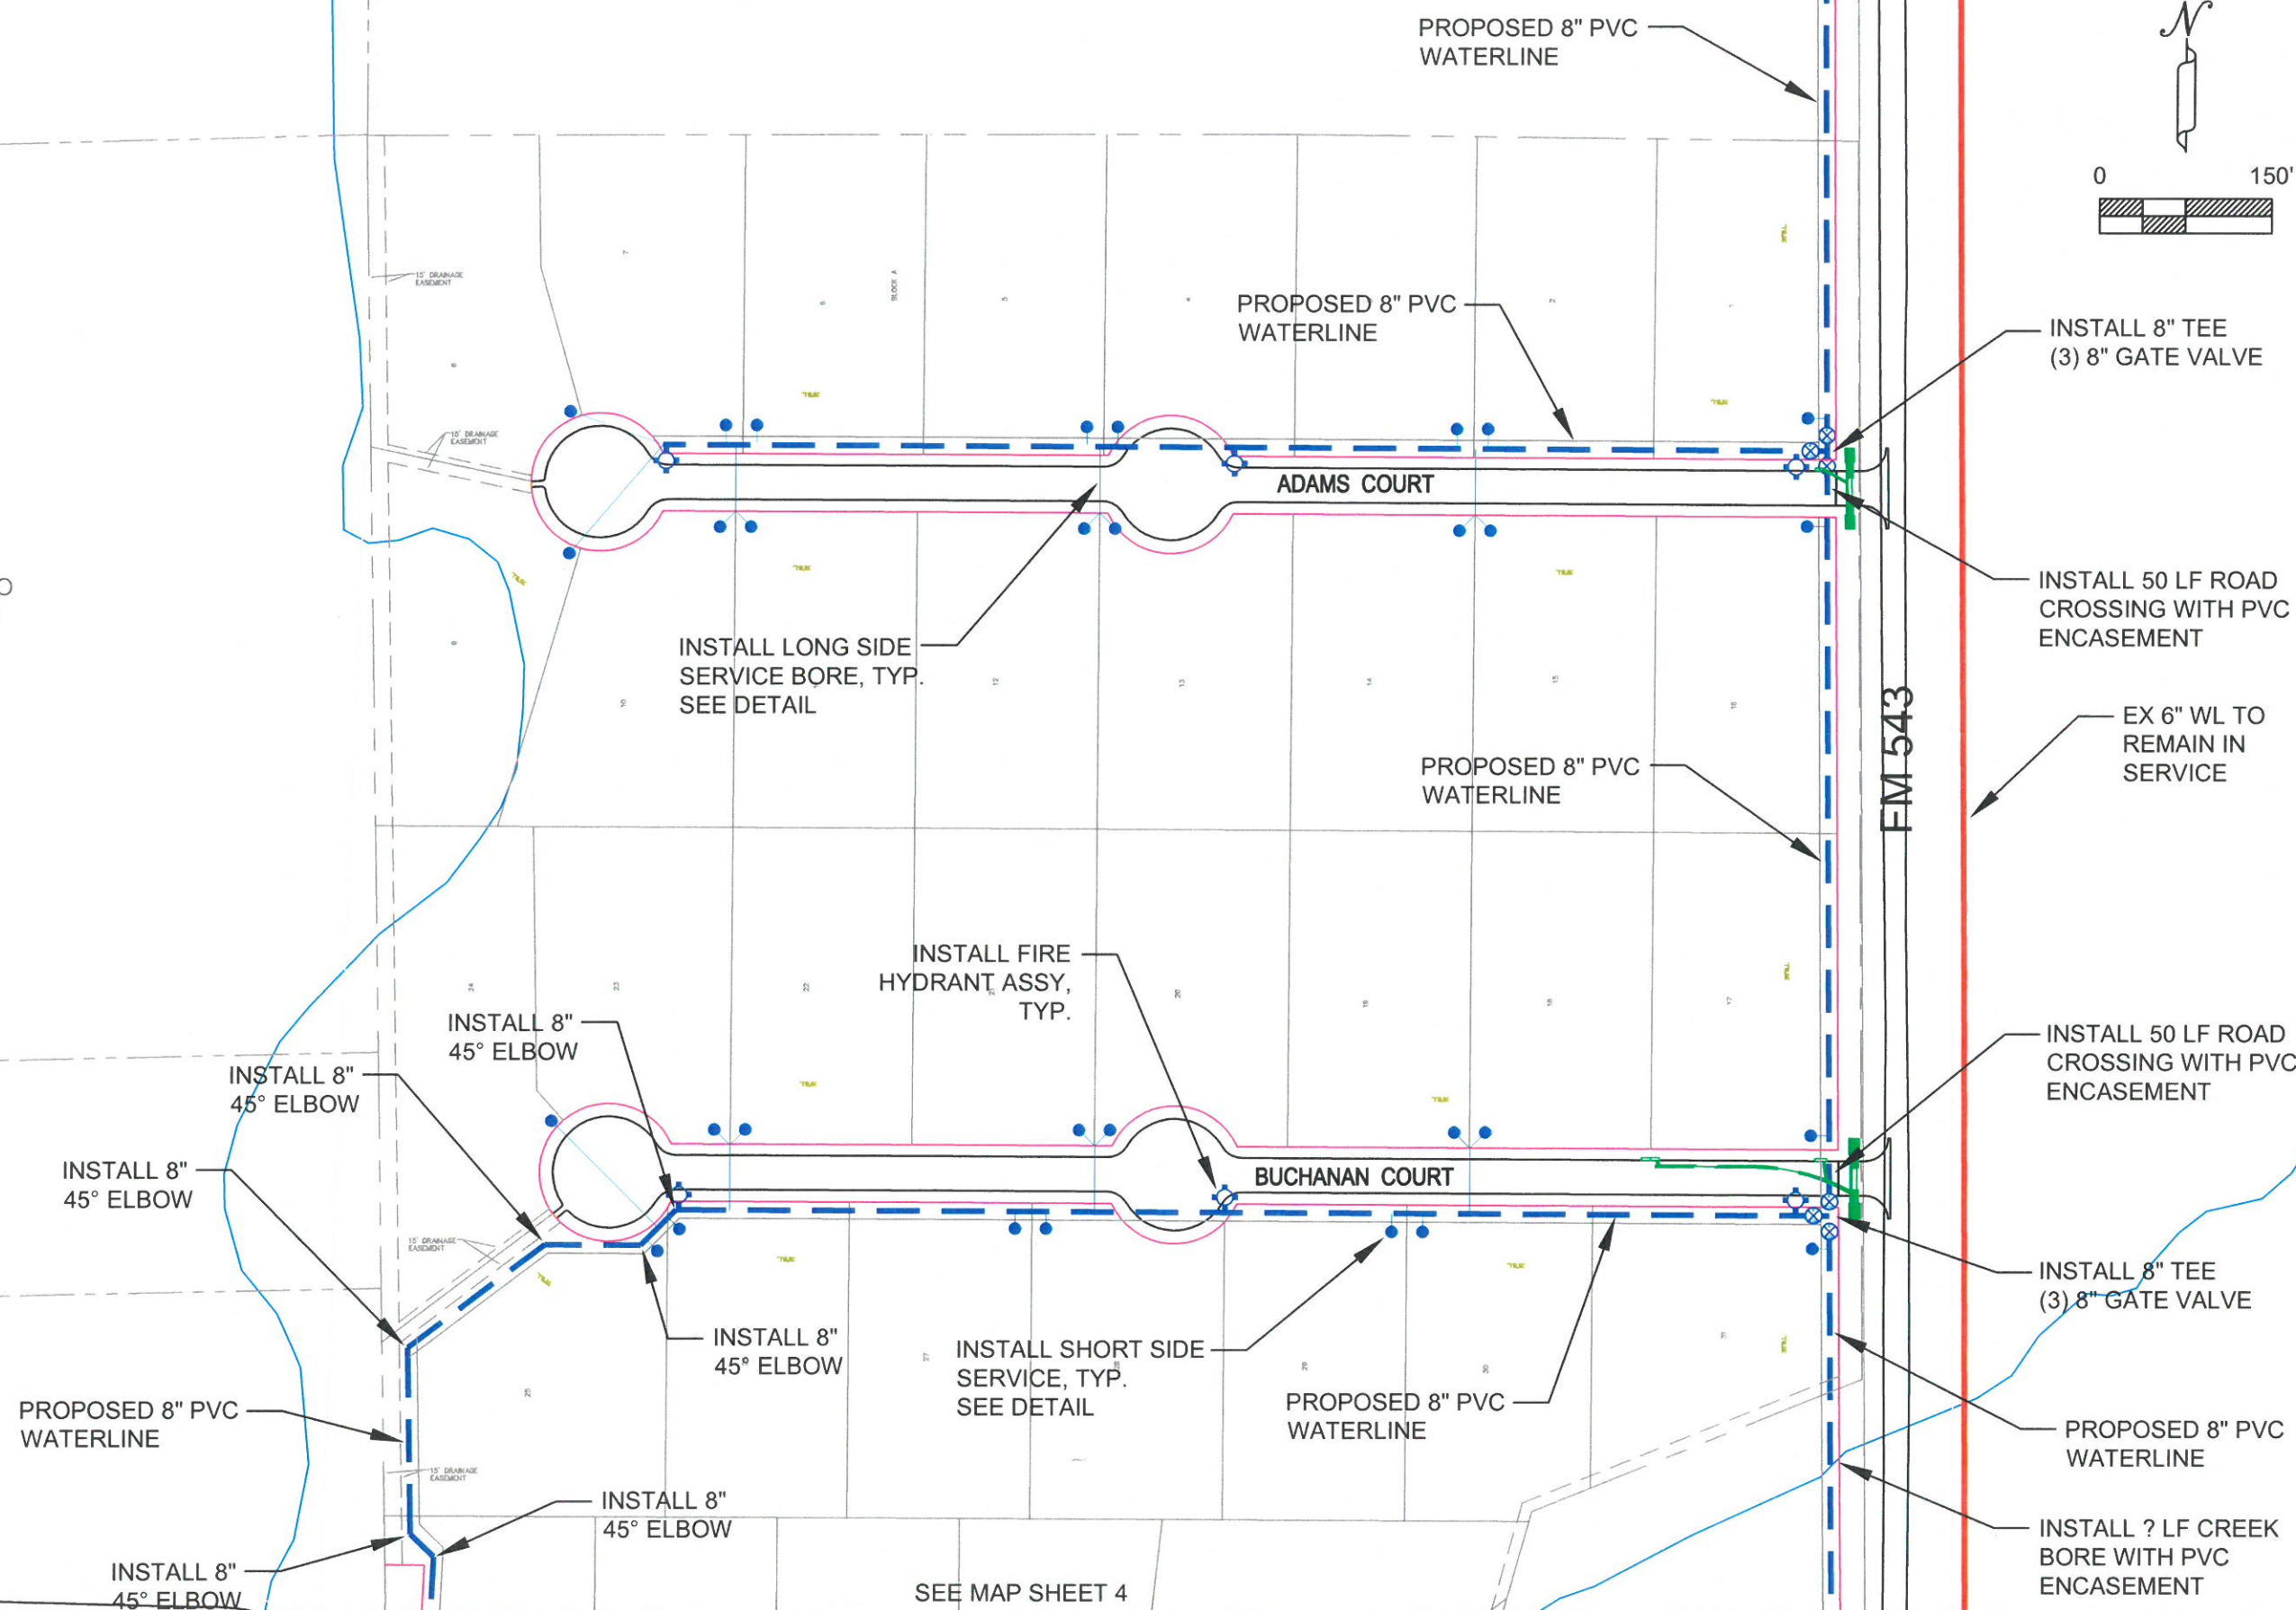

DBI DANIEL & BROWN INC.
ENGINEERS/CONSULTANTS/PLANNERS

1118 McKinney St.
P.O. Box 606
Farmersville, Texas 75442

Phone 972-784-7777
Fax 972-782-7721
www.DBIConsultants.com

DESIGNED: E.W.D.	DATE: 6-7-17	REGISTRATION NO.: F-002225
DRAWN: M.K.W.	REVISION: 09/27/17	


FILE: N:\Weston WSC\Developer\Reed & Ross\overall

PRELIMINARY REVIEW
This document is available
for the purpose of
preliminary review under the
authority of Eddy W. Daniel,
P.E.
72181.
It is not to be used for
engineering, construction,
bidding, or permit purposes.


PROPOSED WATERLINE IMPROVEMENTS
FOR
REED & ROSS DEVELOPMENT
WESTON WATER SUPPLY CORP.
COLLIN COUNTY, TEXAS

MAP SHEET 3

SHEET X OF X

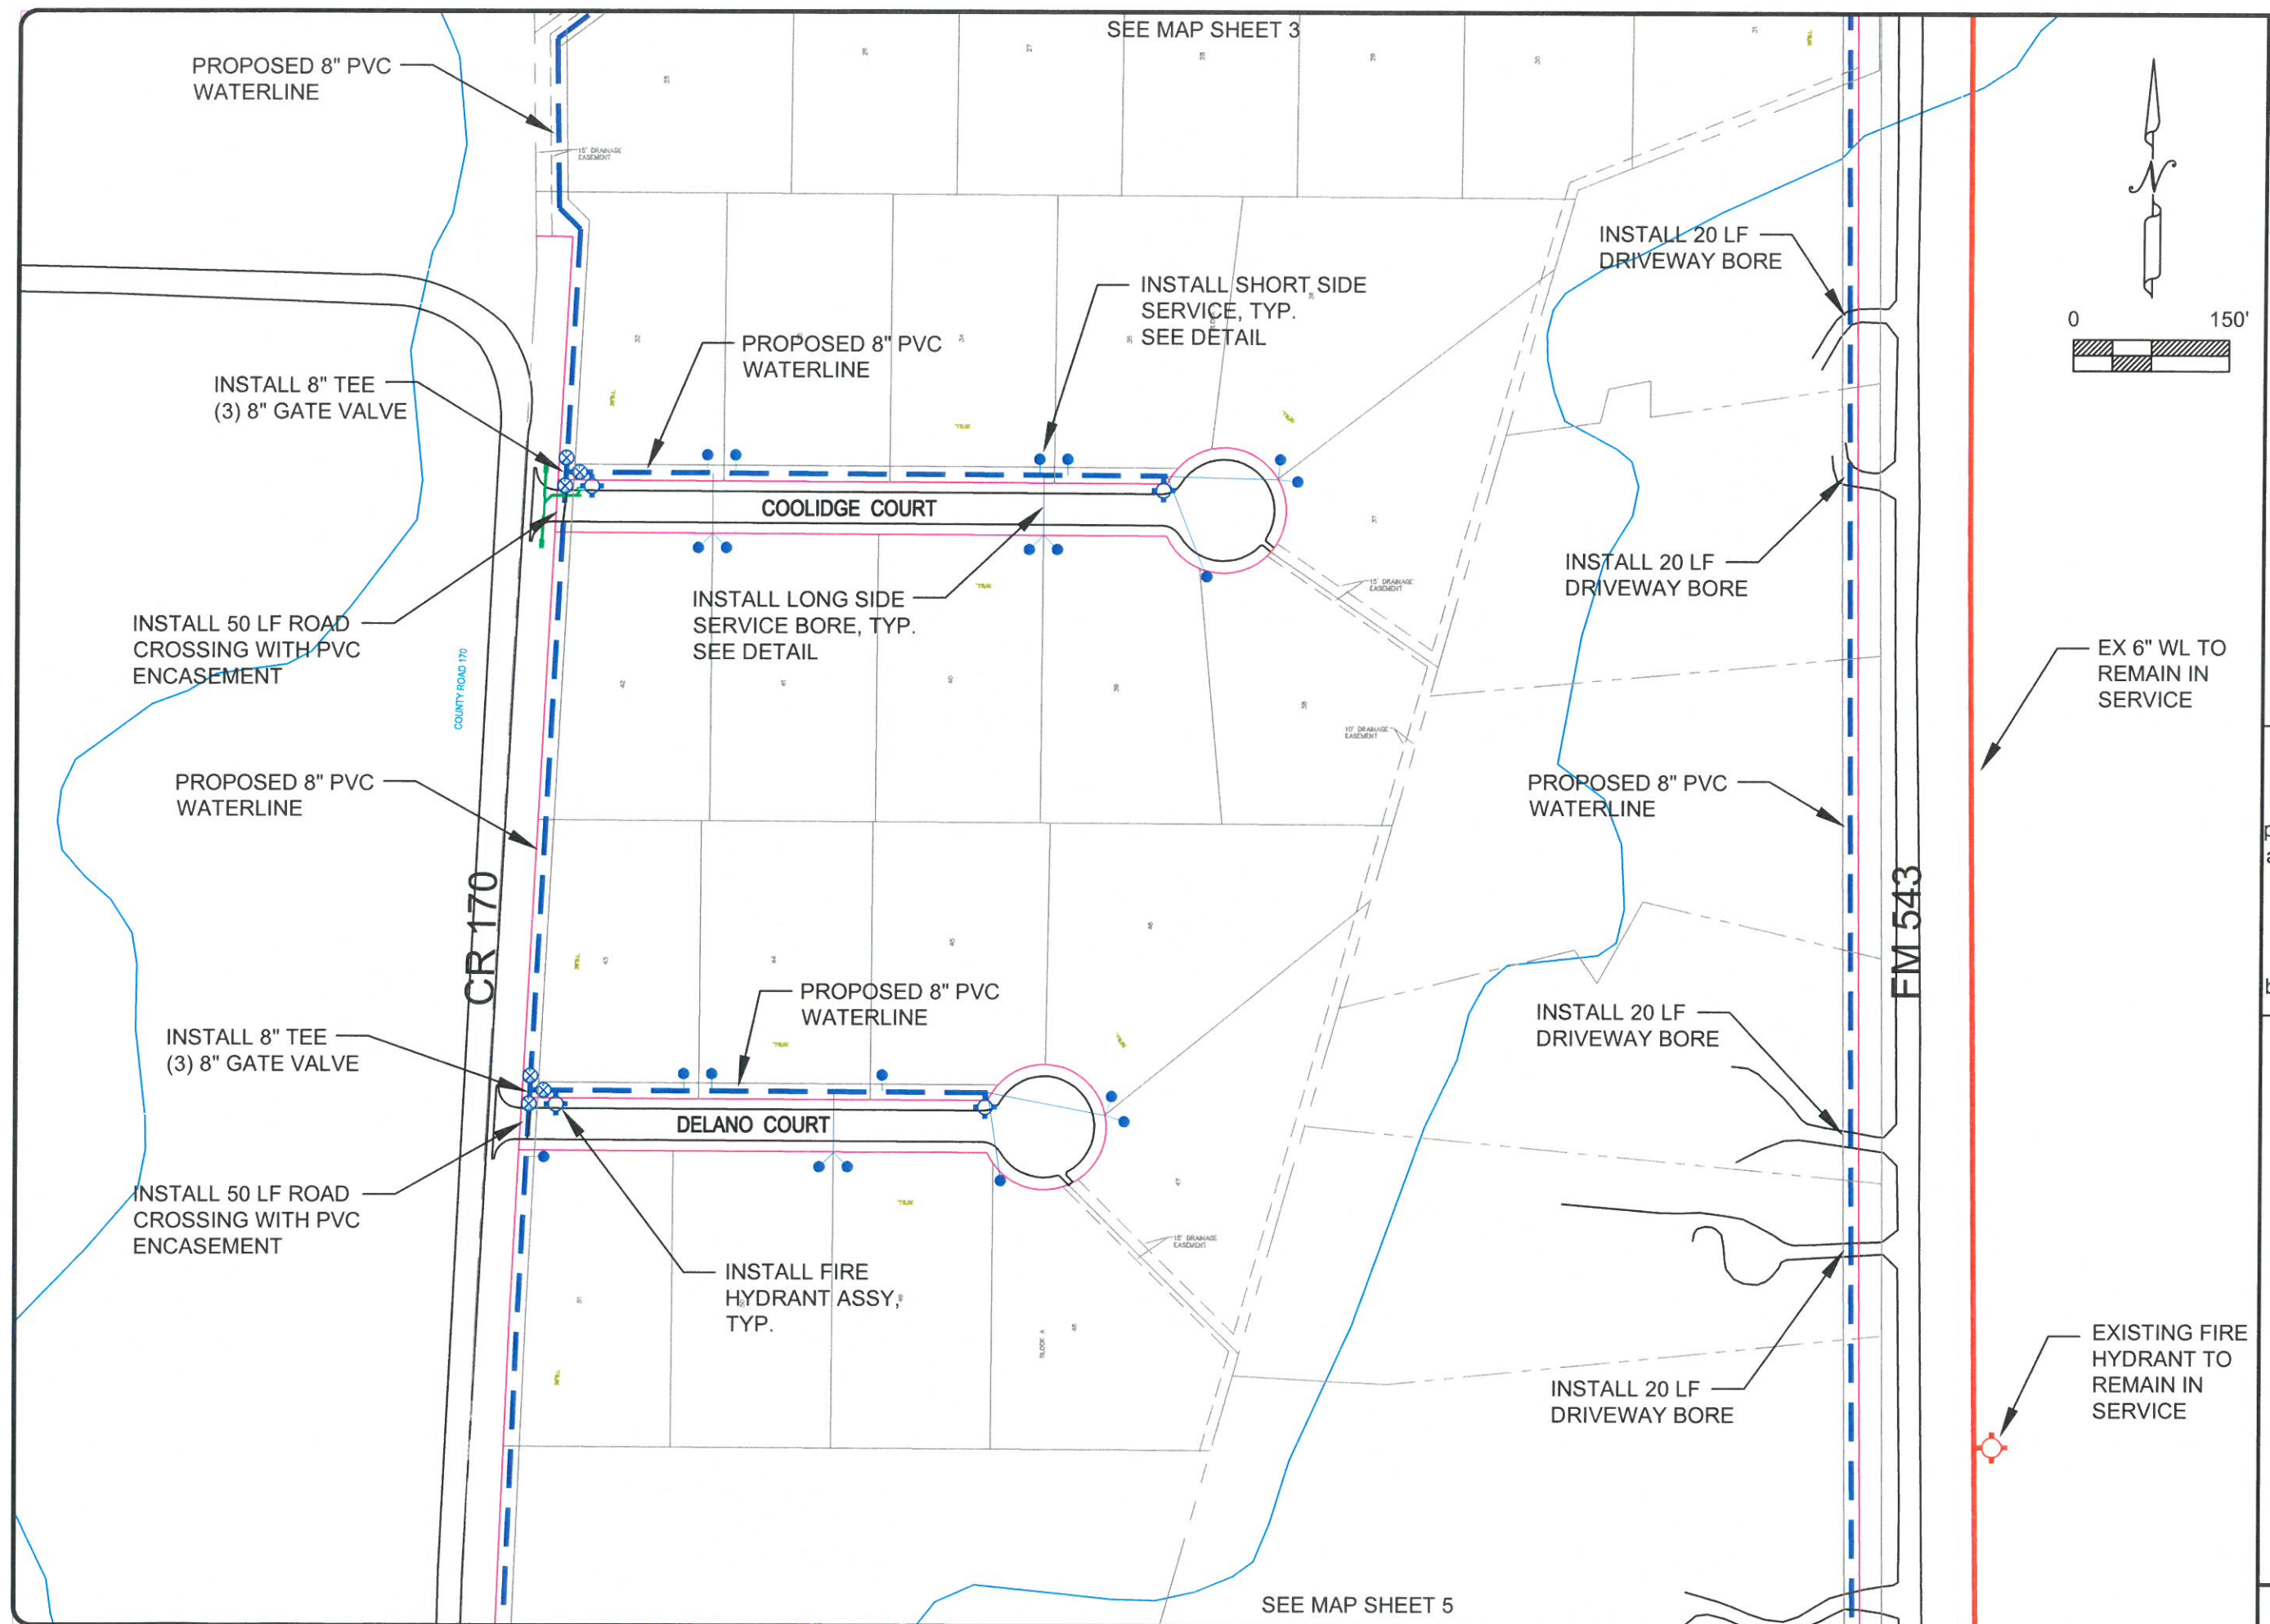

Daniel & Brown Inc. ENGINEERS/CONSULTANTS/PLANNERS 118 McKinney St. P.O. Box 606 Farmersville, Texas 75442 Phone 972-784-7777 Fax 972-782-7721 www.DanielConsultants.com	REGISTRATION NO.: F-002225
	DESIGNED: E.W.D. DATE: 6-7-17 DRAWN: M.K.W. REVISION: 09/27/17 FILE: N:\Weston WSC\Developer\Reed & Ross\overall
PRELIMINARY REVIEW This document is available for the purpose of preliminary review under the authority of Eddy W. Daniel, P.E. 72181. It is not to be used for engineering, construction, bidding, or permit purposes.	
PROPOSED WATERLINE IMPROVEMENTS FOR REED & ROSS DEVELOPMENT WESTON WATER SUPPLY CORP. COLLIN COUNTY, TEXAS	
MAP SHEET 4	
SHEET X OF X	

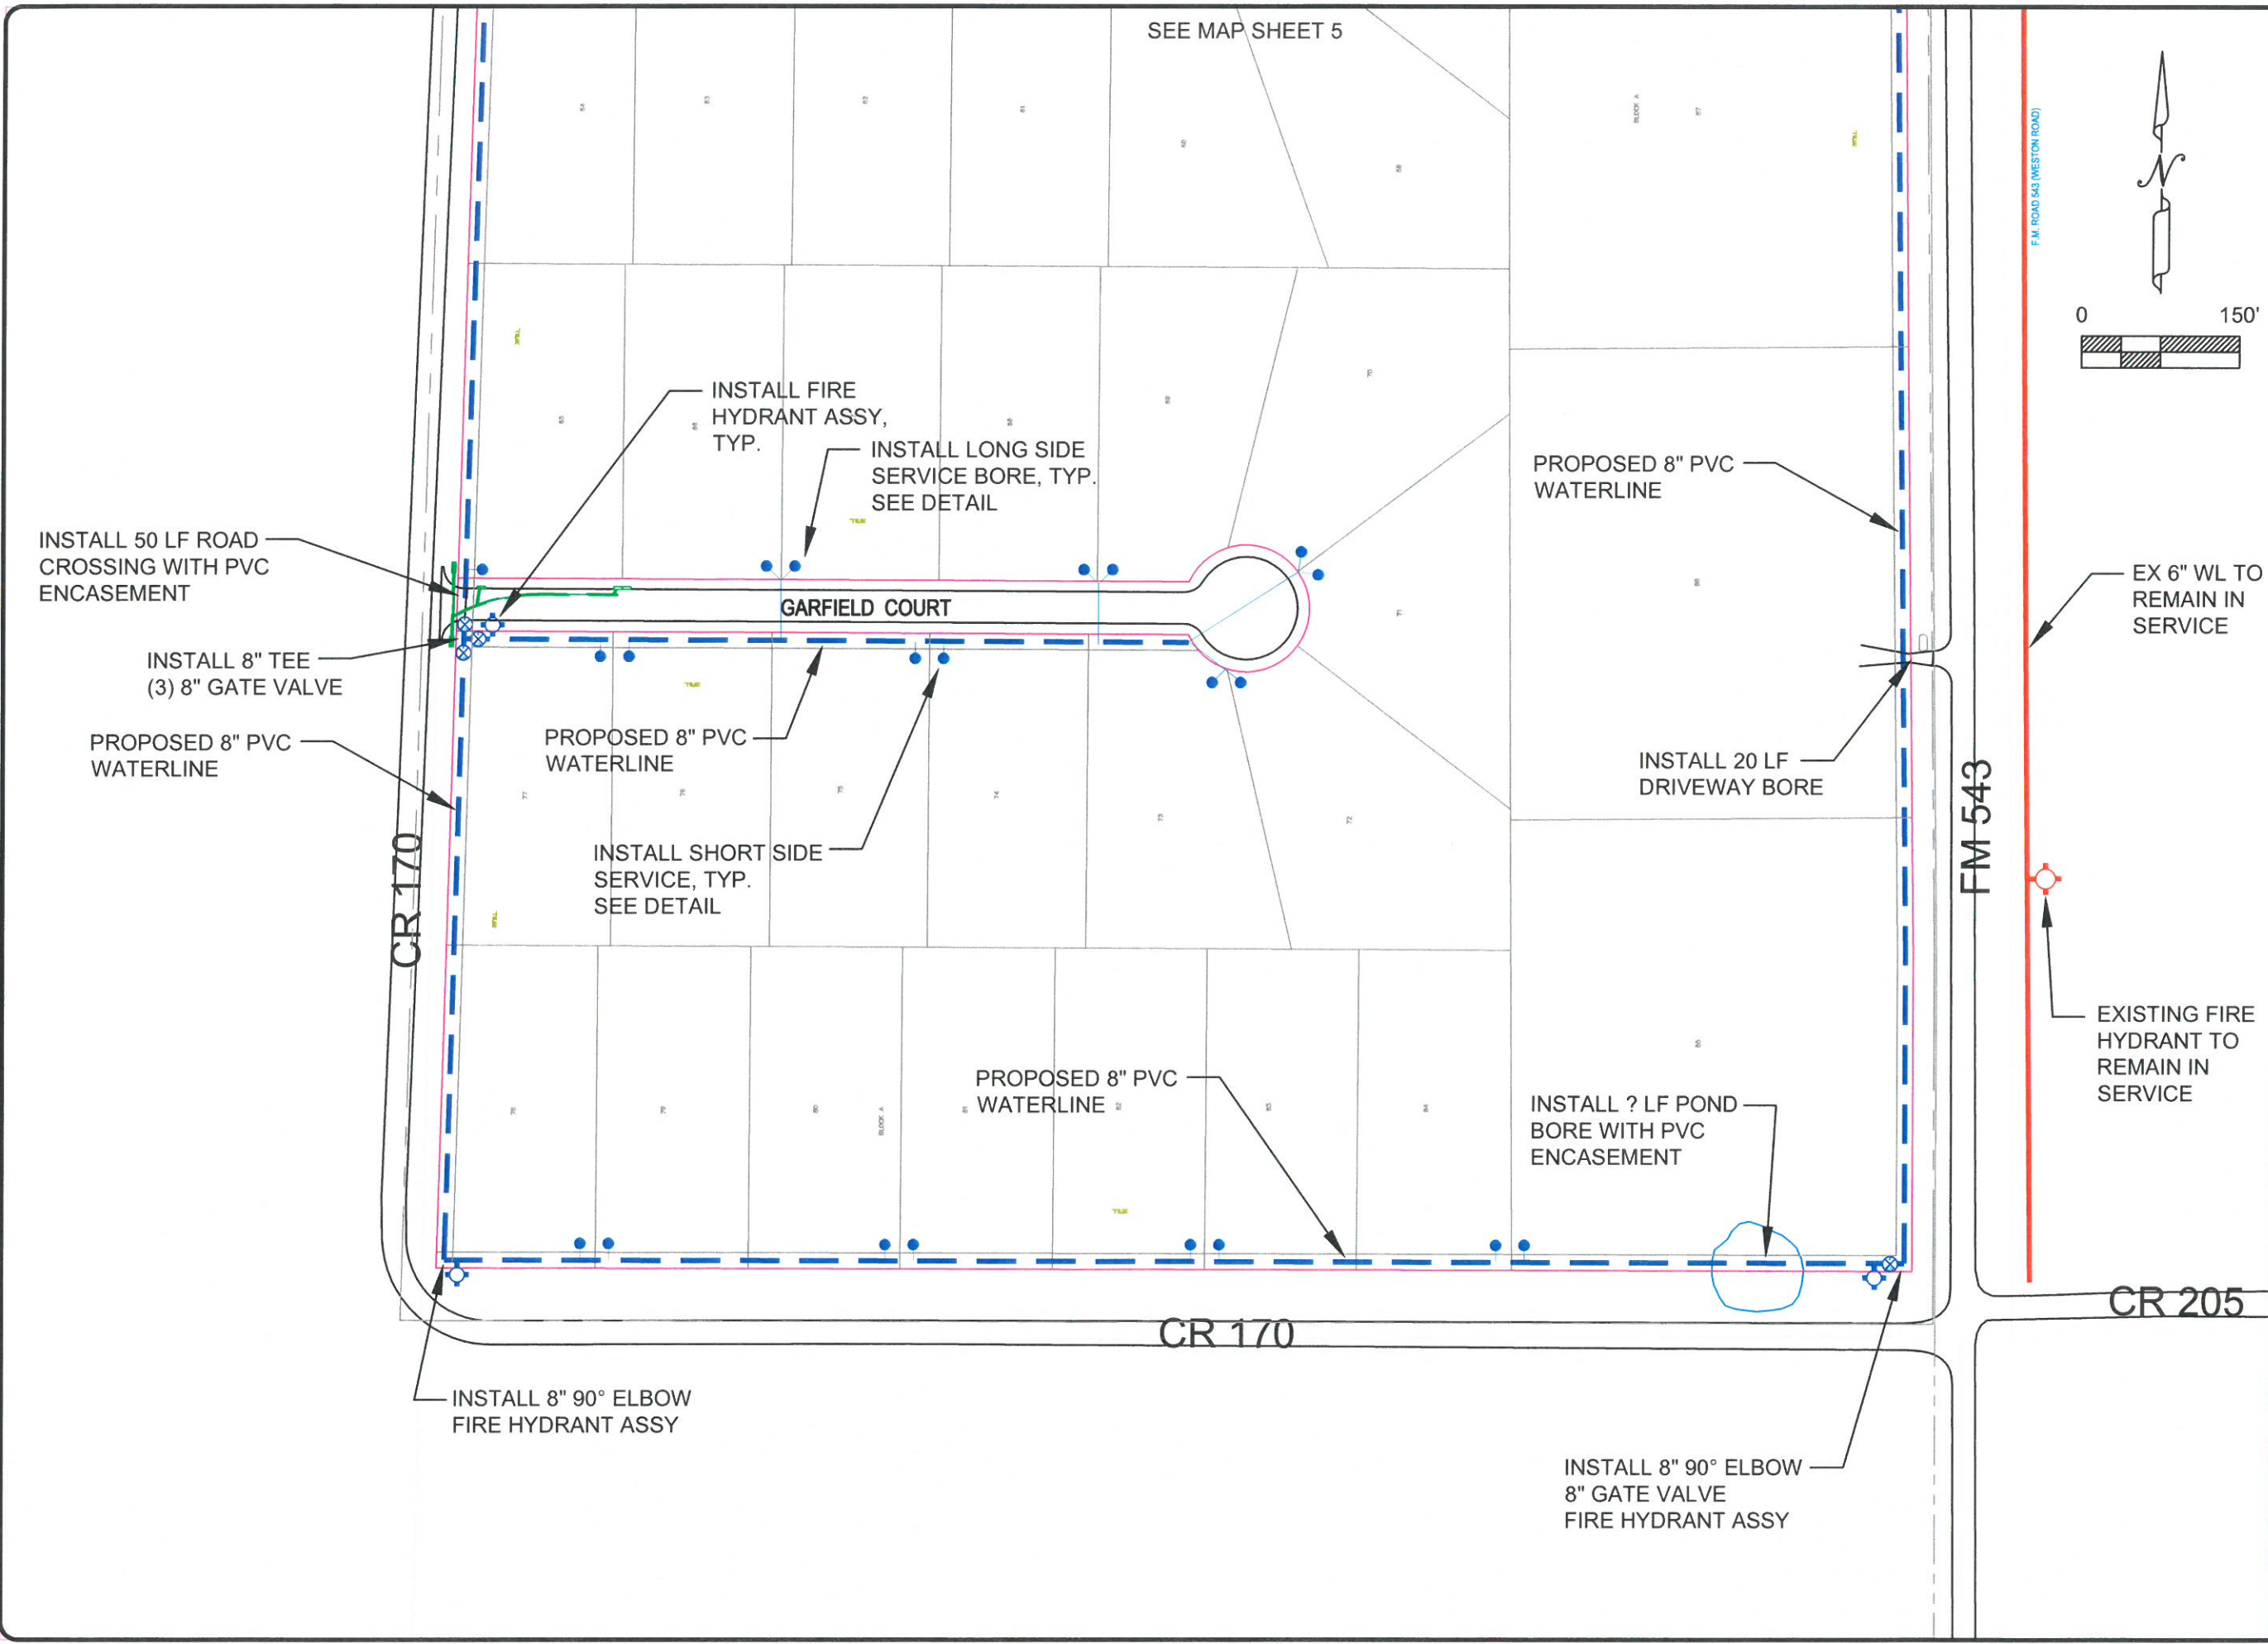

DANIEL & BROWN INC.
ENGINEERS/CONSULTANTS/PLANNERS
118 McKinney St.
P.O. Box 606
Farmersville, Texas 75442
Phone 972-784-7777
Fax 972-782-7721
www.DBIConsultants.com

DESIGNED: E.W.D. DATE: 6-7-17
DRAWN: M.K.W. REVISION: 09/27/17
FILE: N:\Weston WSC\Developer\Reed & Ross\overall

REGISTRATION NO.: F-002225

PRELIMINARY REVIEW
This document is available for the purpose of preliminary review under the authority of Eddy W. Daniel, P.E. 72181.
It is not to be used for engineering, construction, bidding, or permit purposes.

PROPOSED WATERLINE IMPROVEMENTS FOR REED & ROSS DEVELOPMENT WESTON WATER SUPPLY CORP. COLLIN COUNTY, TEXAS

MAP SHEET 6

SHEET X OF X