


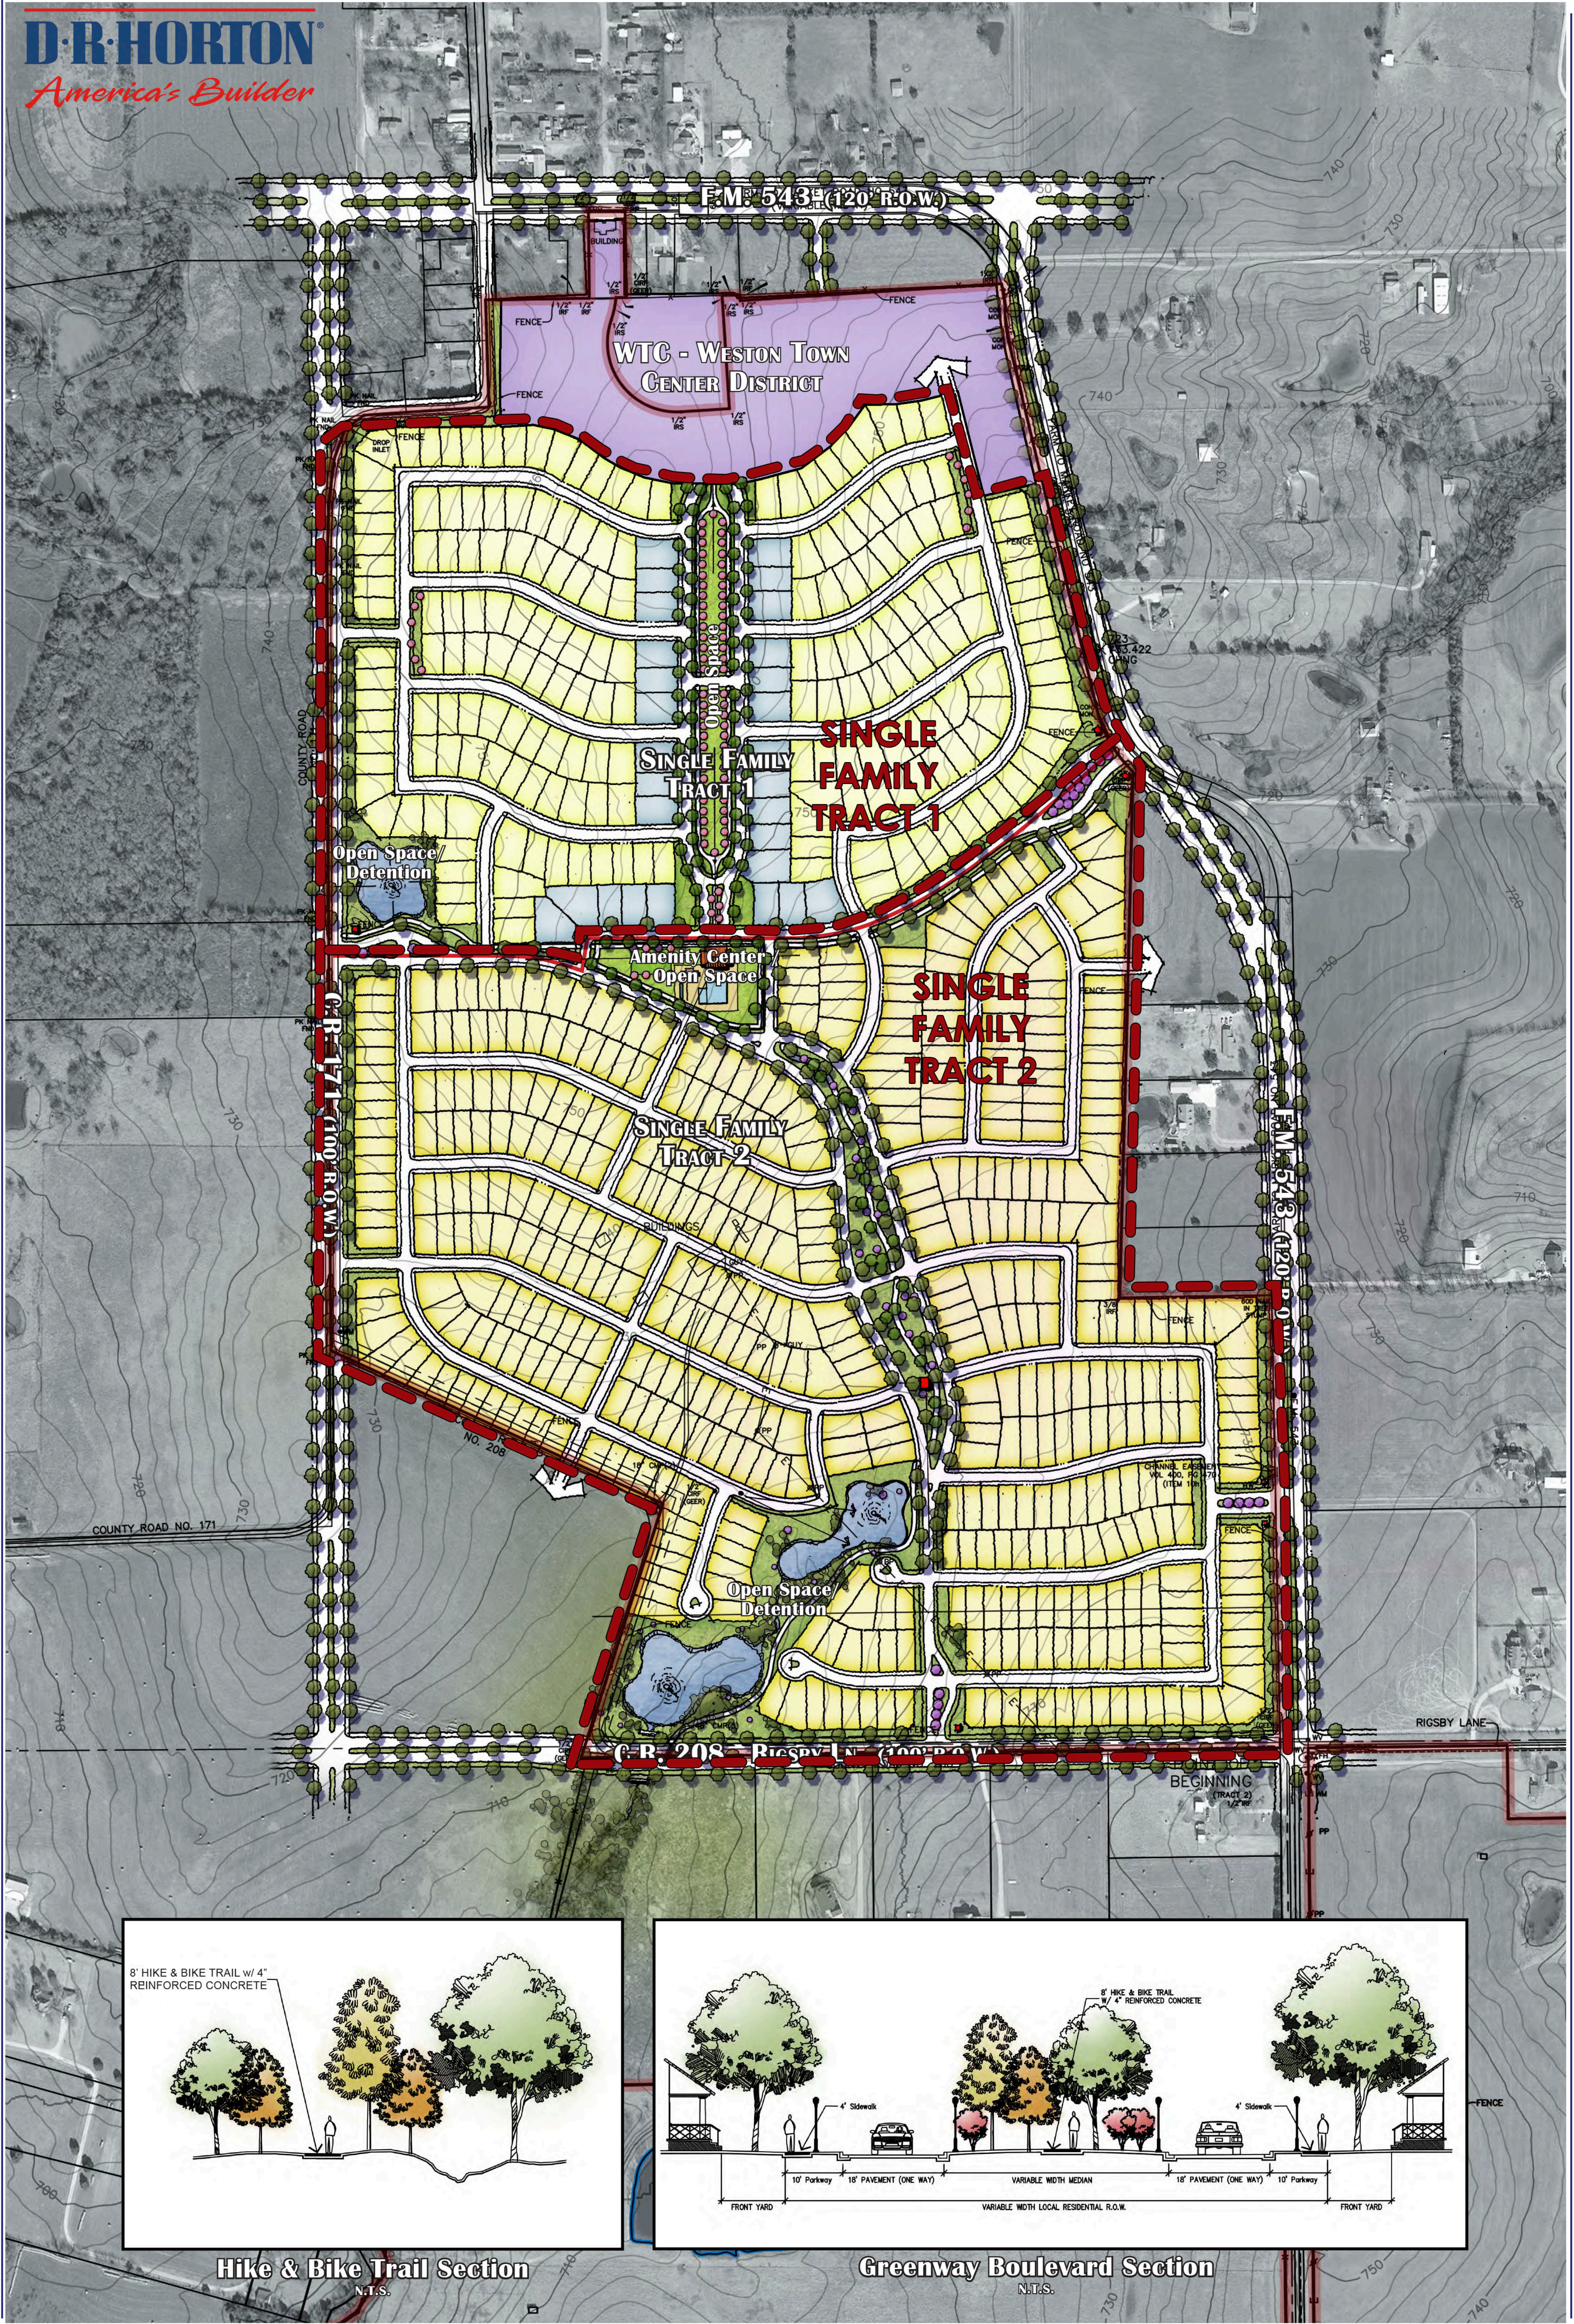

Hike & Bike Trail Section

Greenway Boulevard Section